


- NEMA PHASING NOTES**
- PHASES ASSOCIATED BY A DASHED LINE WILL OPERATE CONCURRENTLY.
 - PHASES ASSOCIATED BY A SOLID LINE WILL NOT OPERATE CONCURRENTLY.

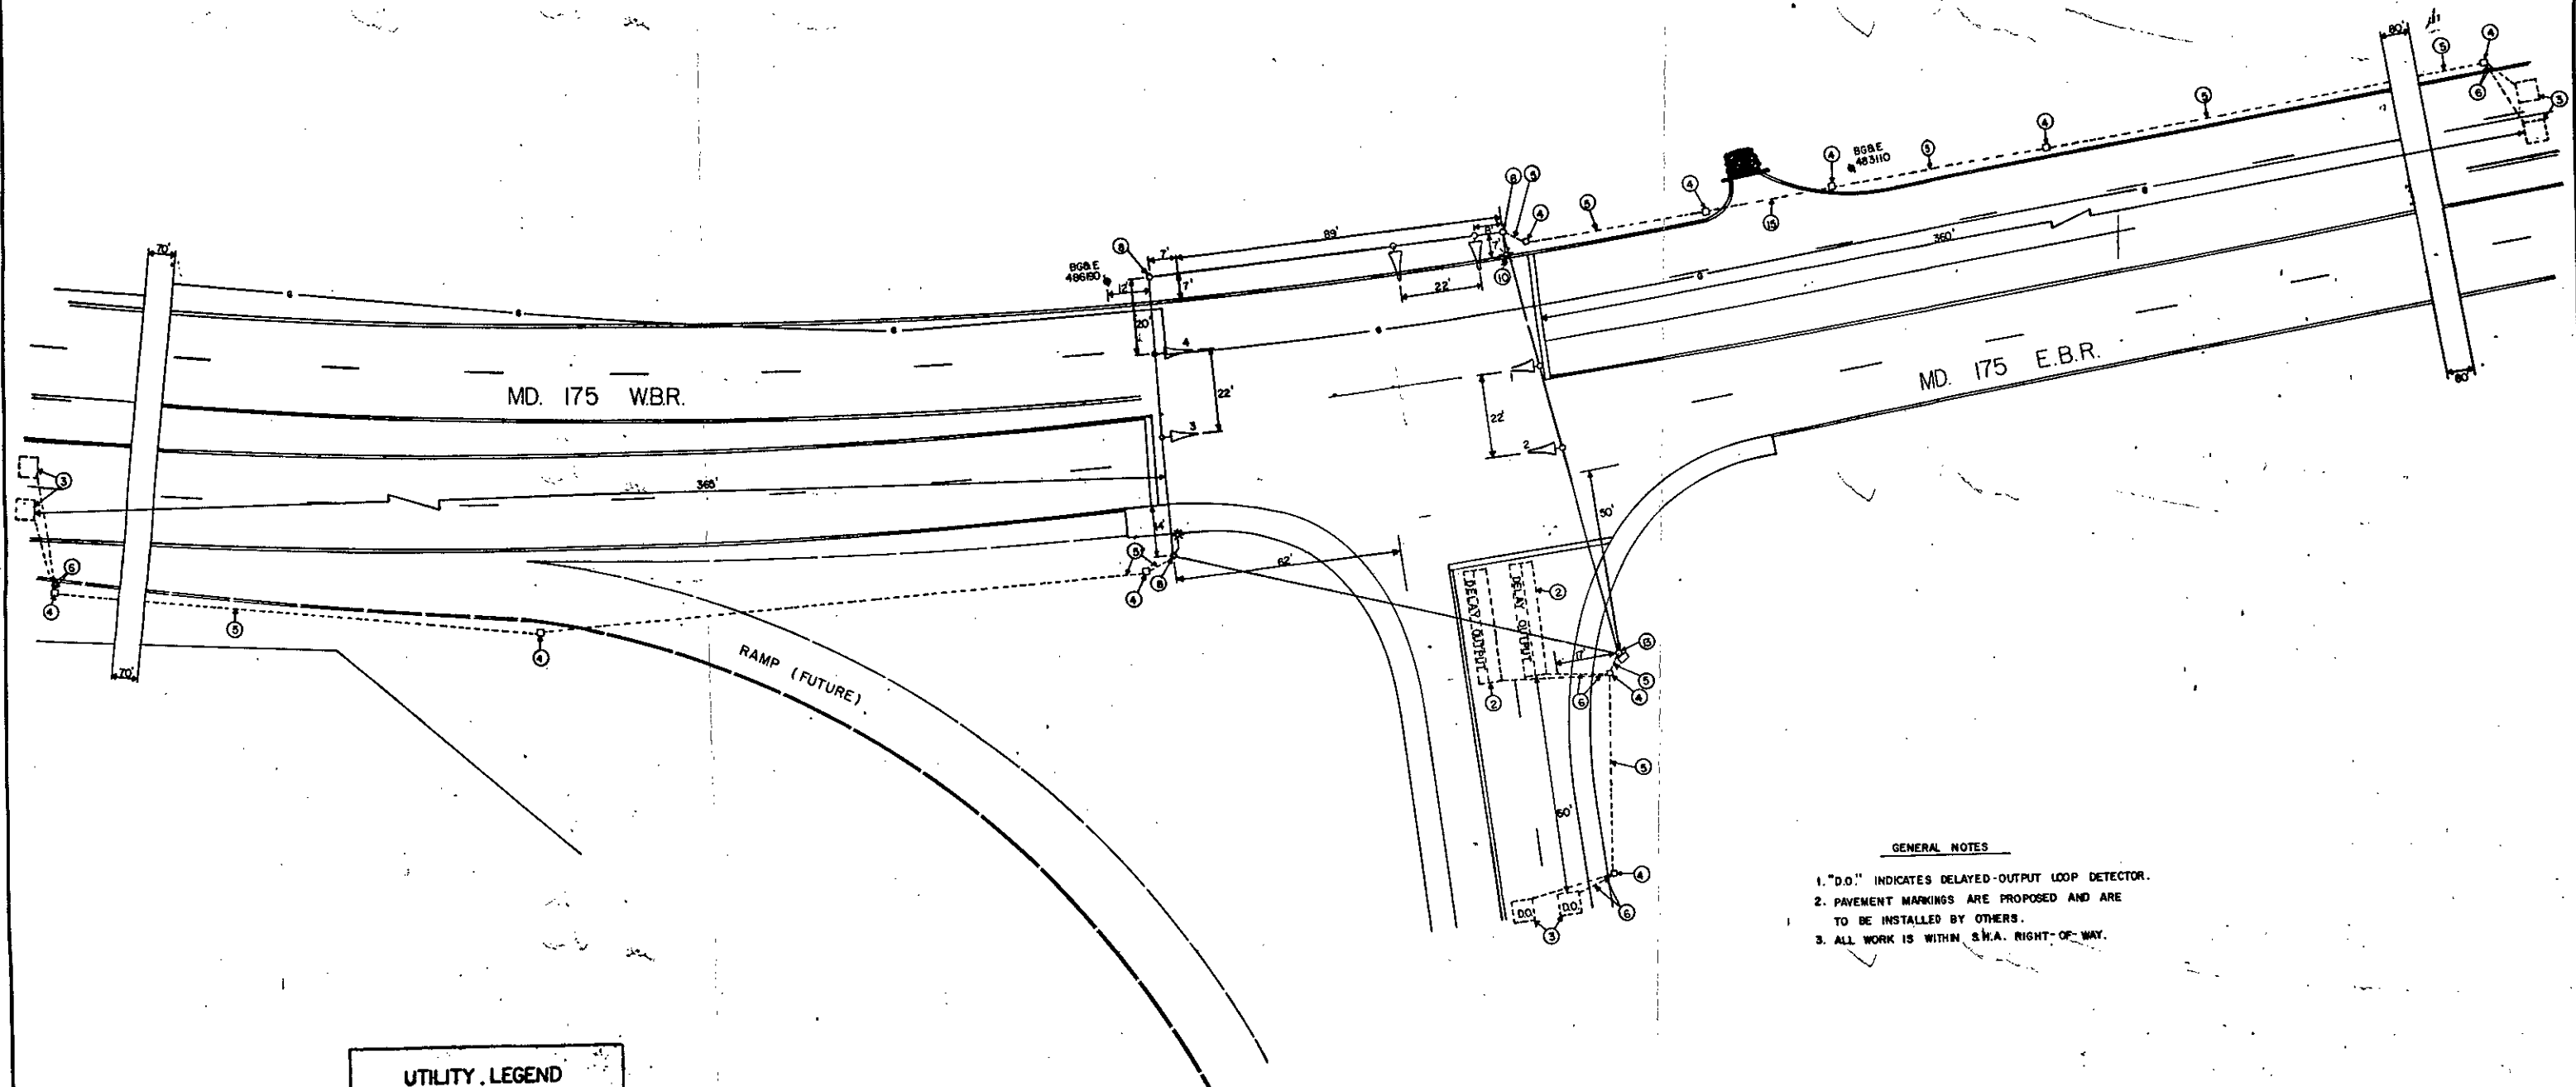

| UTILITY LEGEND | |
|----------------|------------------|
| —●—●— | GAS MAIN |
| —W—W— | WATER MAIN |
| —S—S— | SEWER MAIN |
| —E—E— | ELECTRIC CABLES |
| —T—T— | TELEPHONE CABLES |
| —A—A— | AERIAL CABLES |

- GENERAL NOTES**
- "D.O." INDICATES DELAYED-OUTPUT LOOP DETECTOR.
 - PAVEMENT MARKINGS ARE PROPOSED AND ARE TO BE INSTALLED BY OTHERS.
 - ALL WORK IS WITHIN S.H.A. RIGHT-OF-WAY.

| | | | | | | | | | | | | | | | | | | | | | |
|---|--|--|--|--|--|--|--|--|--|--|--|--|--|--|--|--|--|--|--|---|--|
| REVISIONS <table border="1"> <tr><td> </td><td> </td></tr> <tr><td> </td><td> </td></tr> <tr><td> </td><td> </td></tr> <tr><td> </td><td> </td></tr> <tr><td> </td><td> </td></tr> <tr><td> </td><td> </td></tr> <tr><td> </td><td> </td></tr> <tr><td> </td><td> </td></tr> </table> | | | | | | | | | | | | | | | | | | APPROVALS <div> <i>David S. Z...</i> CHIEF, SIGNAL DESIGN SECTION </div> <div> <i>James D. ...</i> ASST. DISTRICT ENGINEER, TRAFFIC CHIEF, BUREAU OF TRAFFIC ENGINEERING </div> <div> <i>...</i> DEPUTY CHIEF ENGINEER, OFFICE OF TRAFFIC </div> | | MARYLAND DEPARTMENT OF TRANSPORTATION STATE HIGHWAY ADMINISTRATION - OFFICE OF TRAFFIC BUREAU OF TRAFFIC ENGINEERING | |
| | | | | | | | | | | | | | | | | | | | | | |
| | | | | | | | | | | | | | | | | | | | | | |
| MD. 175 AT MD. 32 (PATUXENT FREEWAY) | | DRAWN BY: GENE SIMMERS DES. BY: GENE SIMMERS CHK. BY: [Signature] | | | | | | | | | | | | | | | | | | | |
| COUNTY: ANNE ARUNDEL | | SHEET NO. 67 OF 72 | | | | | | | | | | | | | | | | | | | |
| SCALE: 1" = 20' | | DATE: 1-7-87 | | | | | | | | | | | | | | | | | | | |
| TS/FILE NO. 2226 | | AA-739-504-570 | | | | | | | | | | | | | | | | | | | |

02003206-132-2